


Stonset Grout (pitched to specification)

Stonproof Membrane

Stonhard Overlayment

Stonflex MP7

Polyethylene Backer Rod

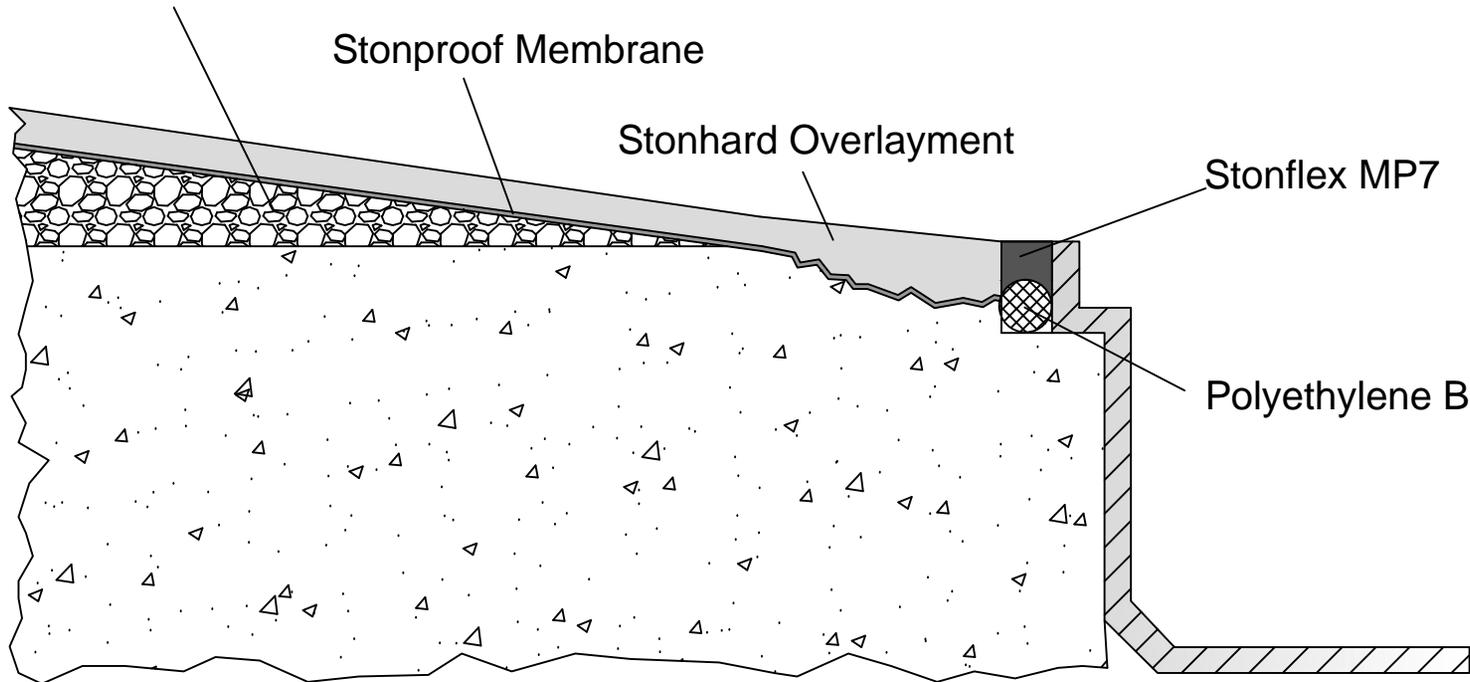

Architectural Detail

Drain Isolation Detail

Pre-Fabricated Trench Drain w/ Membrane

**STONHARD**

1000 East Park Avenue

Maple Shade

New Jersey 08052

Scale: NTS	Date: 06/04/08	Drawing no.: DRN.008	Drawn by: KMB
---------------	-------------------	-------------------------	------------------